


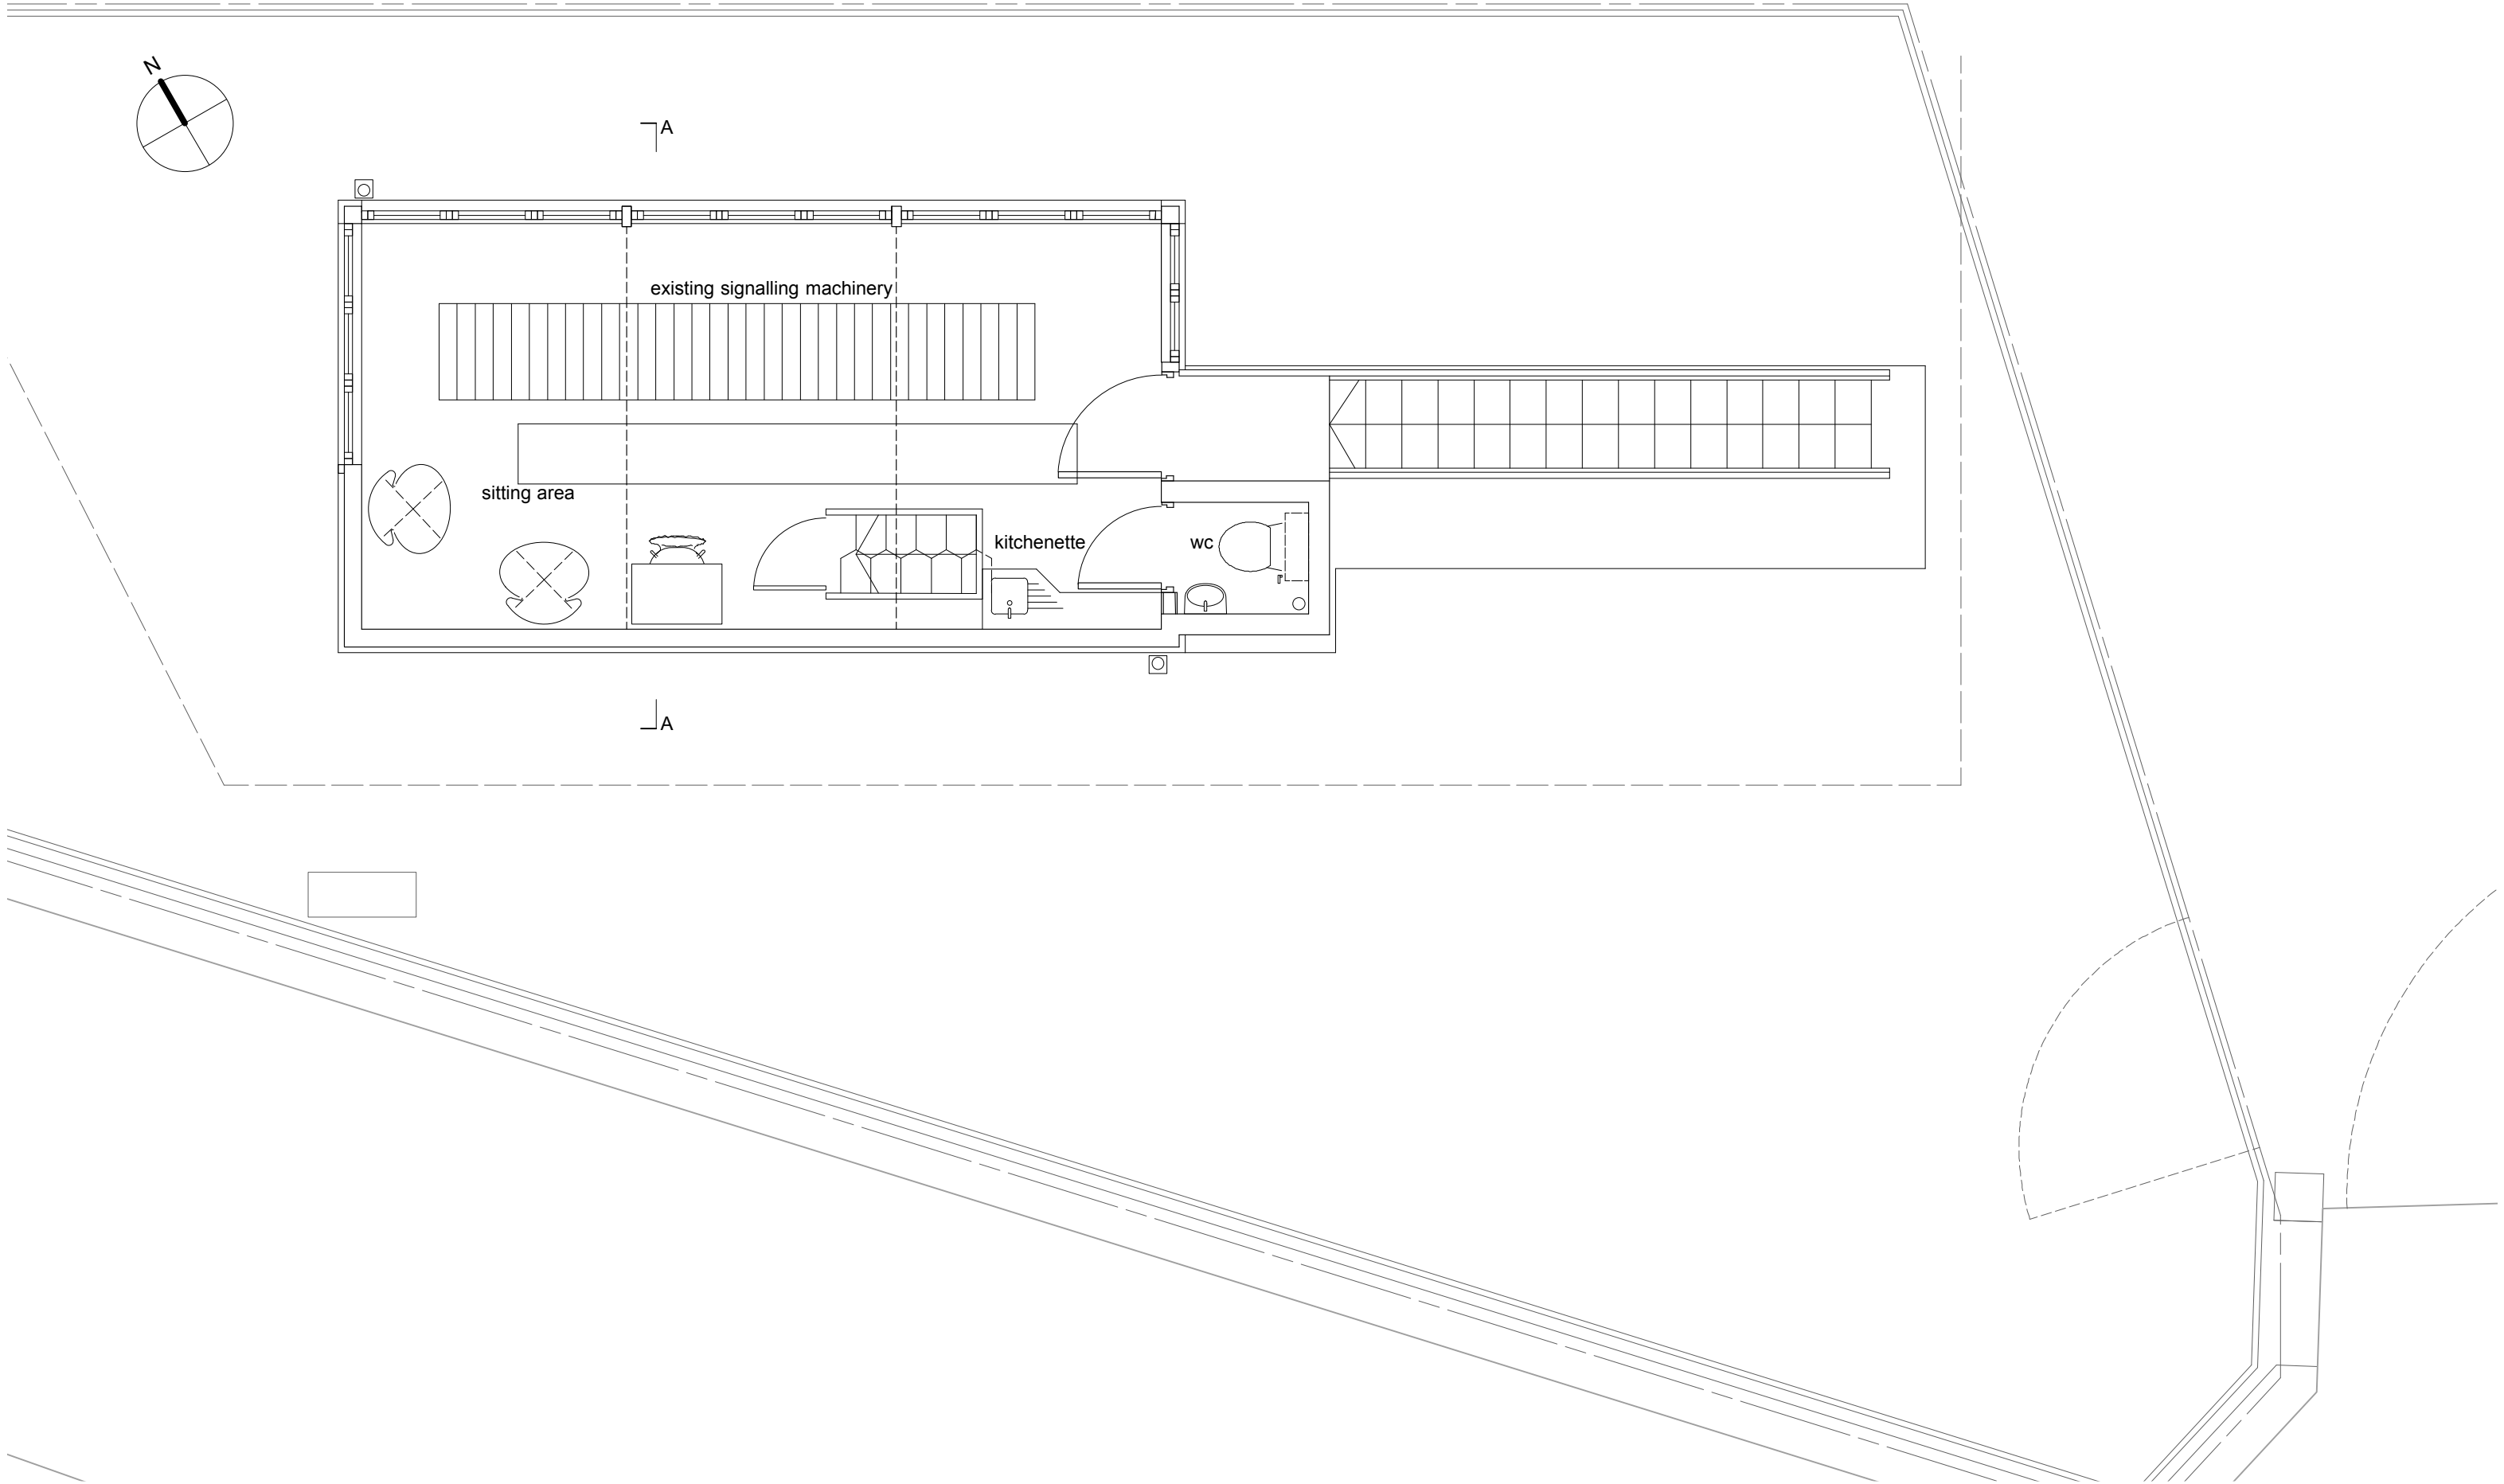

architectonic design ltd

note: architectonic design ltd 11 old gate, hebden bridge hx7 6en t + 01422 847269 / 07810 816869 e + hello@architectonicdesign.co.uk www.architectonicdesign.co.uk copyright architectonic design ltd 2020	revision:		date	
	reference	remark		
project: drawing title: project reference: date:	Signal Box, Hebden Bridge Proposed First Floor Plan 859		drawing number: scale:	
	28/04/21			
	1:50@A3			

021
1:50@A3