


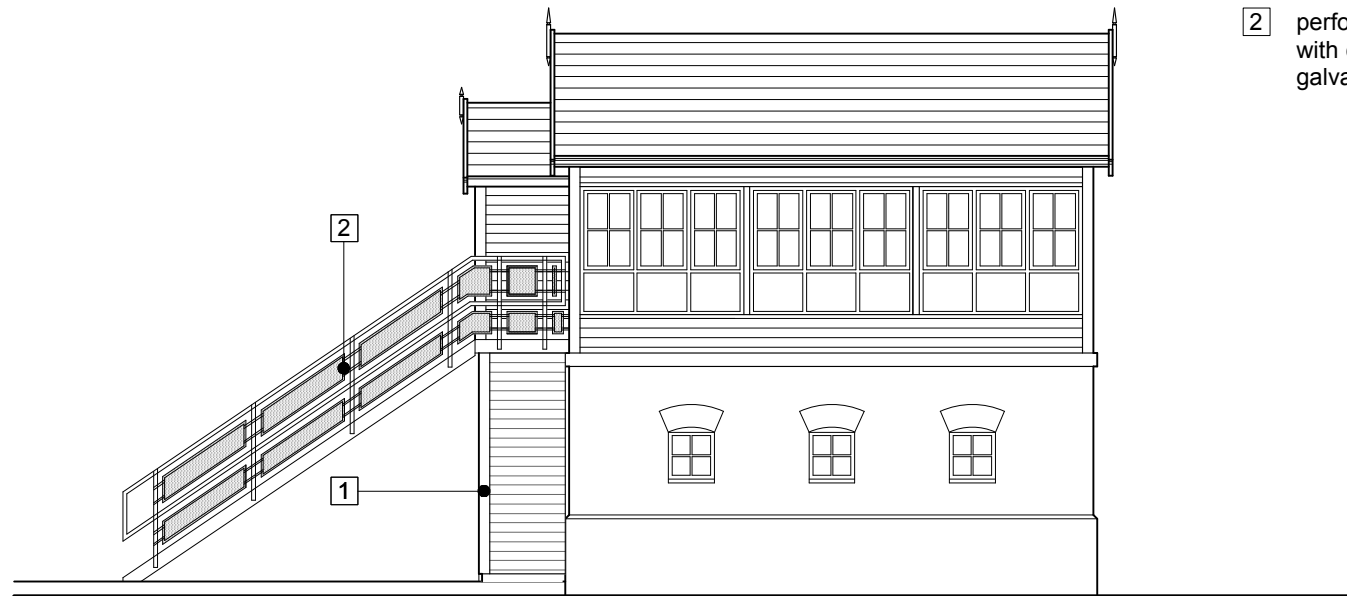


Proposed South East Elevation



Proposed North East Elevation



Proposed North West Elevation

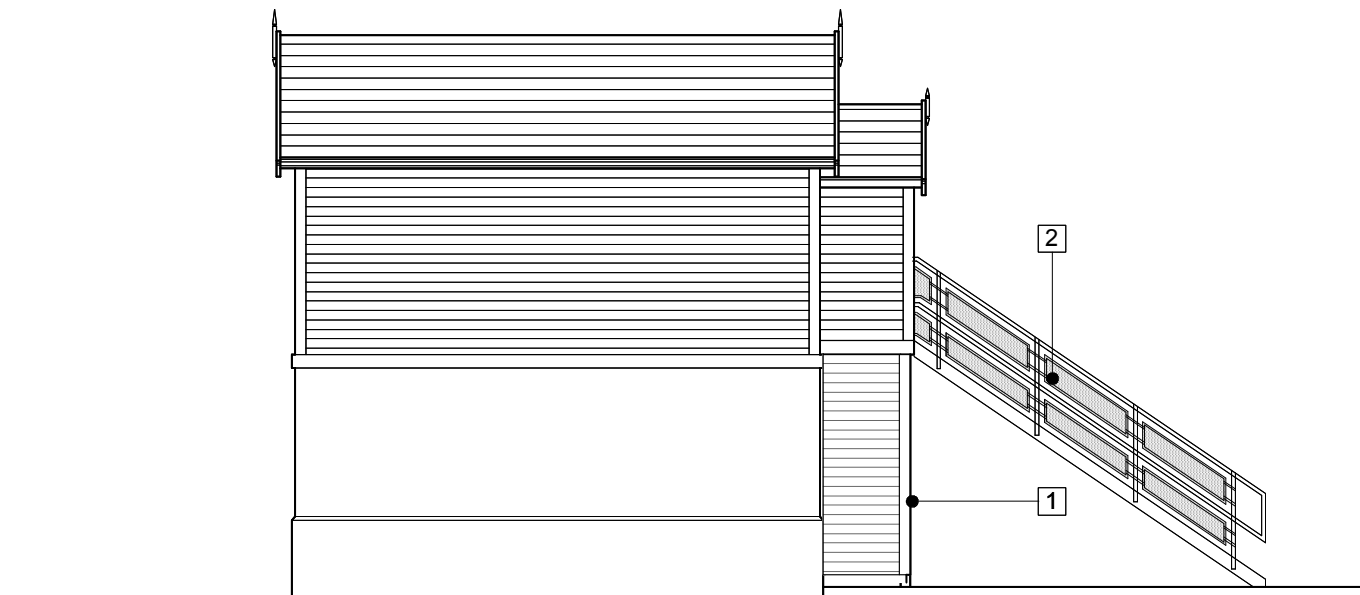

Proposed South West Elevation

key:

- 1 horizontal timber boarding detailed and paint finish to match existing.
- 2 perforated stainless steel plate with clamped bracket fixing to existing galvanised steel balustrade

note:

architectonic design ltd
11 old gate, hebden bridge hx7 6en
t + 01422 847269 / 07810 816869
e + hello@architectonicdesign.co.uk
www.architectonicdesign.co.uk
copyright architectonic design ltd 2020

revision:

reference remark

date

architectonic design ltd

project: Signal Box, Hebden Bridge

drawing title: Proposed Elevations

project reference: 859

drawing number: 025

date: 28/04/21

scale: 1:100@A3