




Third Floor  
3 storey / 3-bed      3 storey / 3-bed

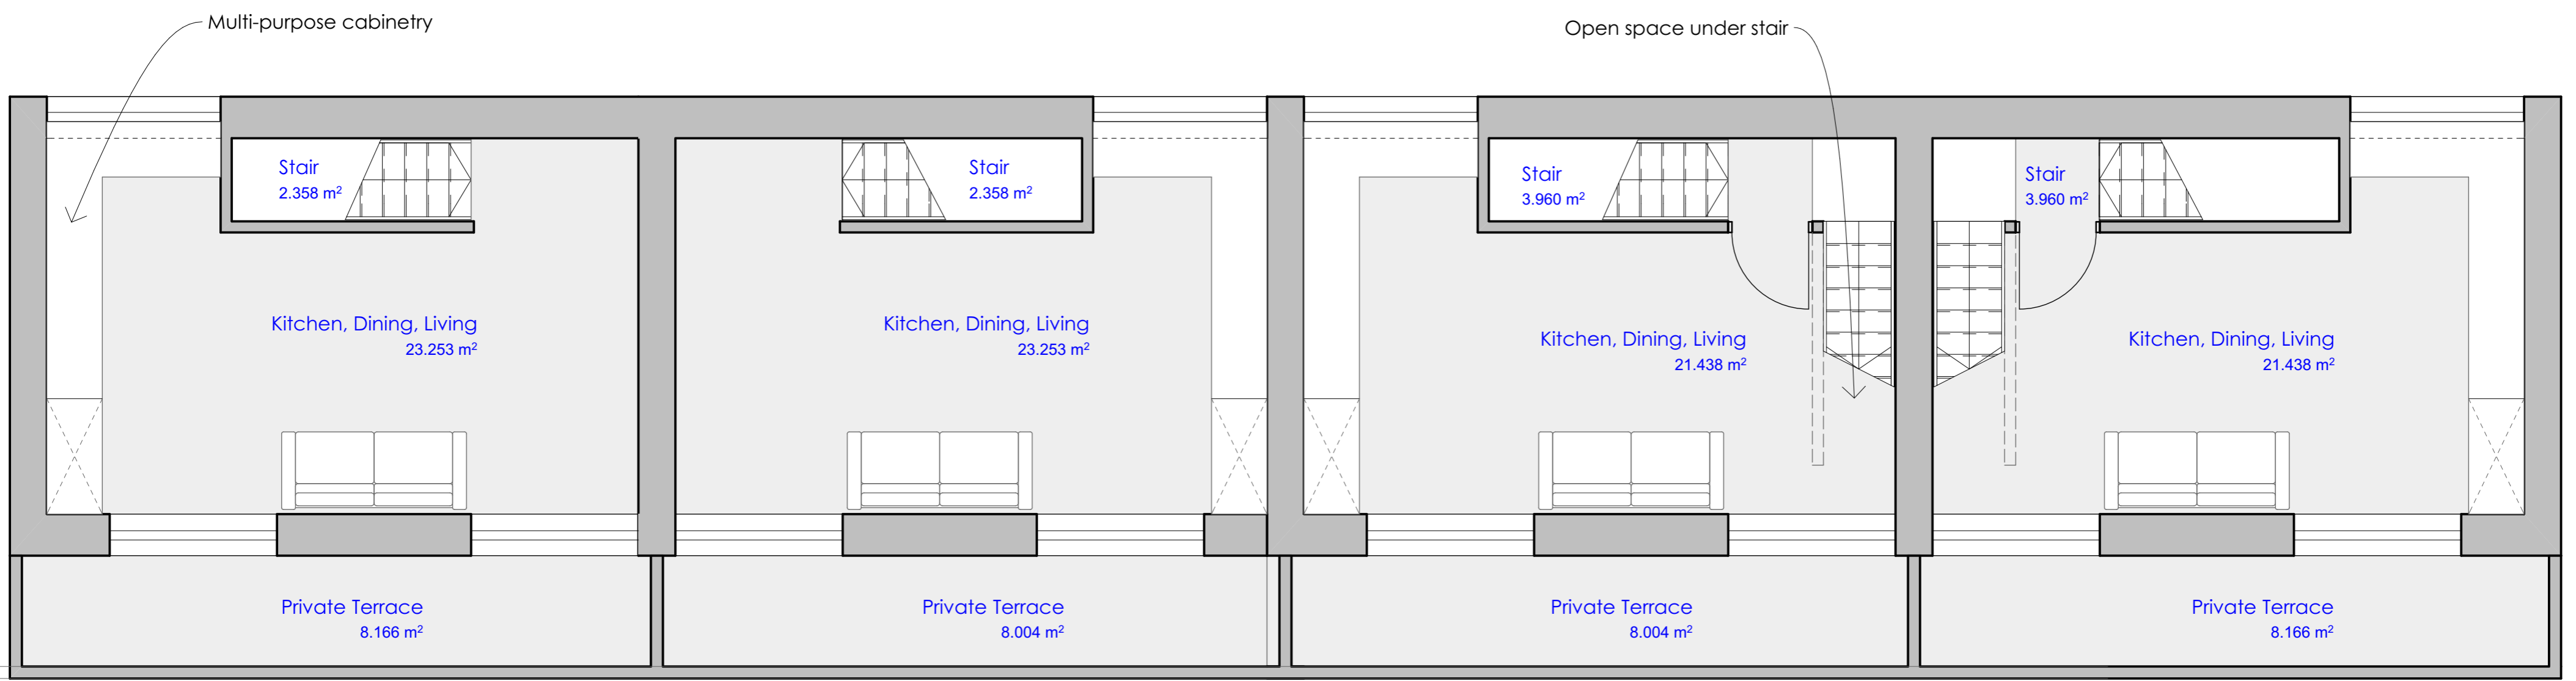

Second Floor  
2 storey / 2-bed      2 storey / 2-bed      3 storey / 3-bed      3 storey / 3-bed

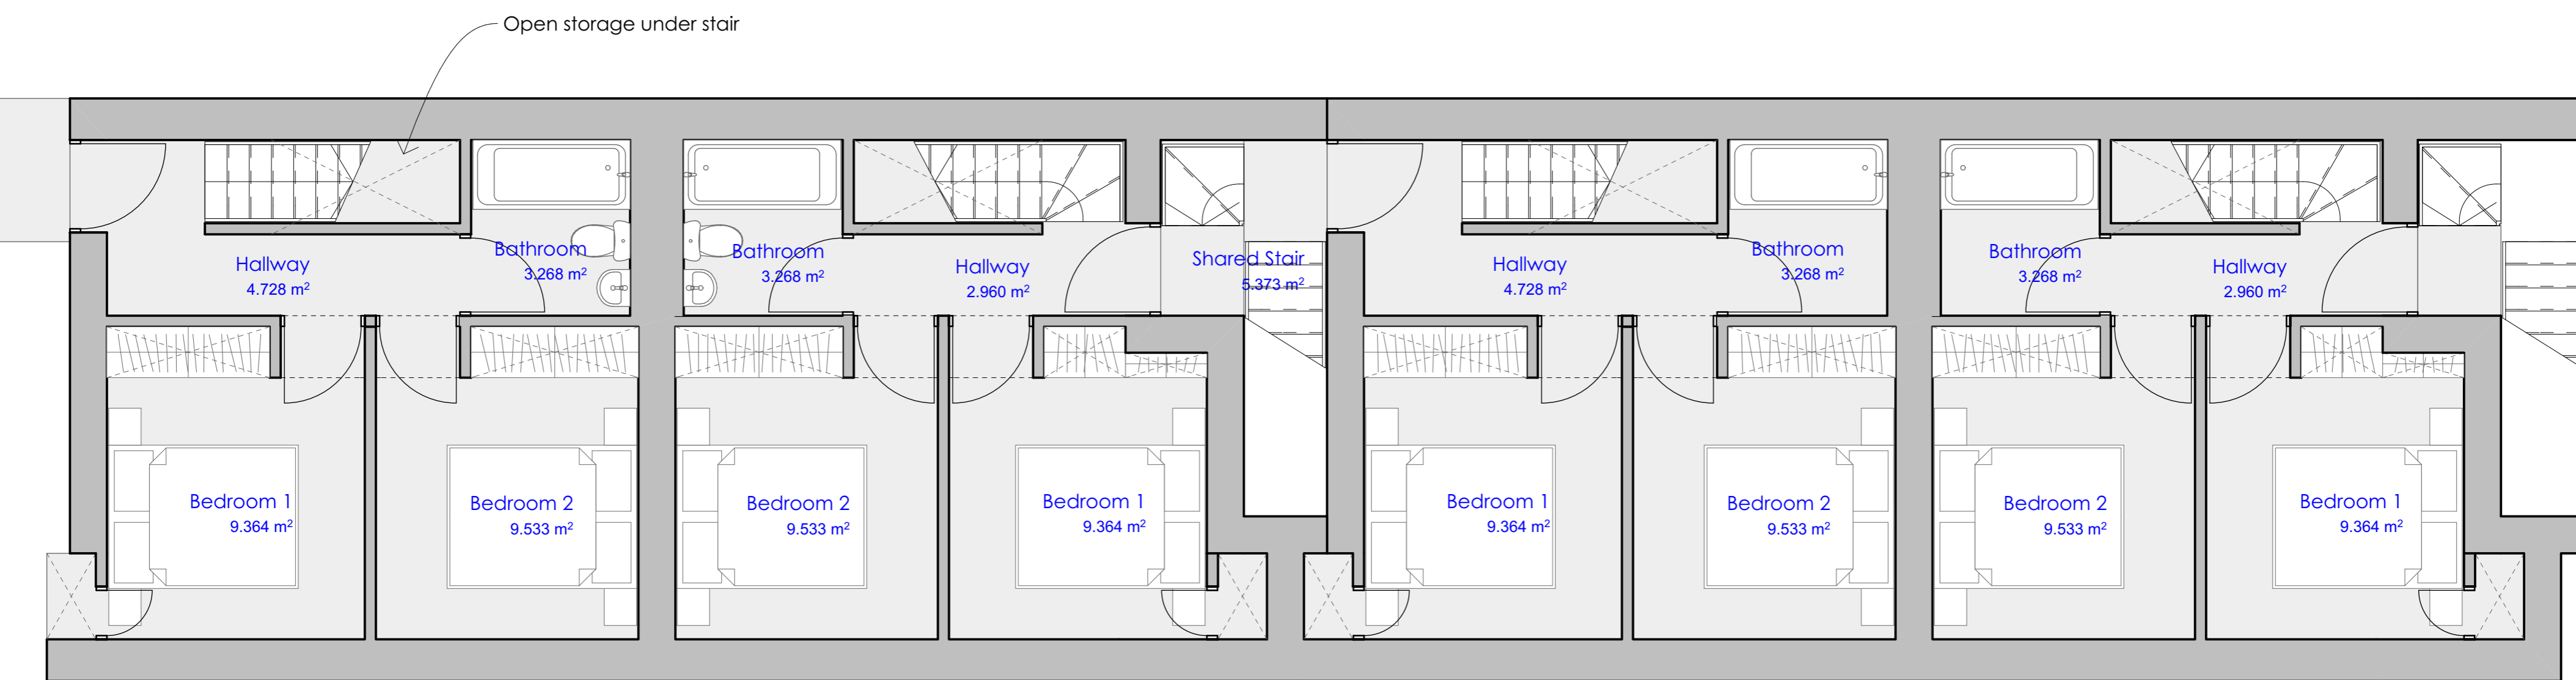

First Floor  
2 storey / 2-bed      2 storey / 2-bed      3-storey / 3-bed      3 storey / 3-bed

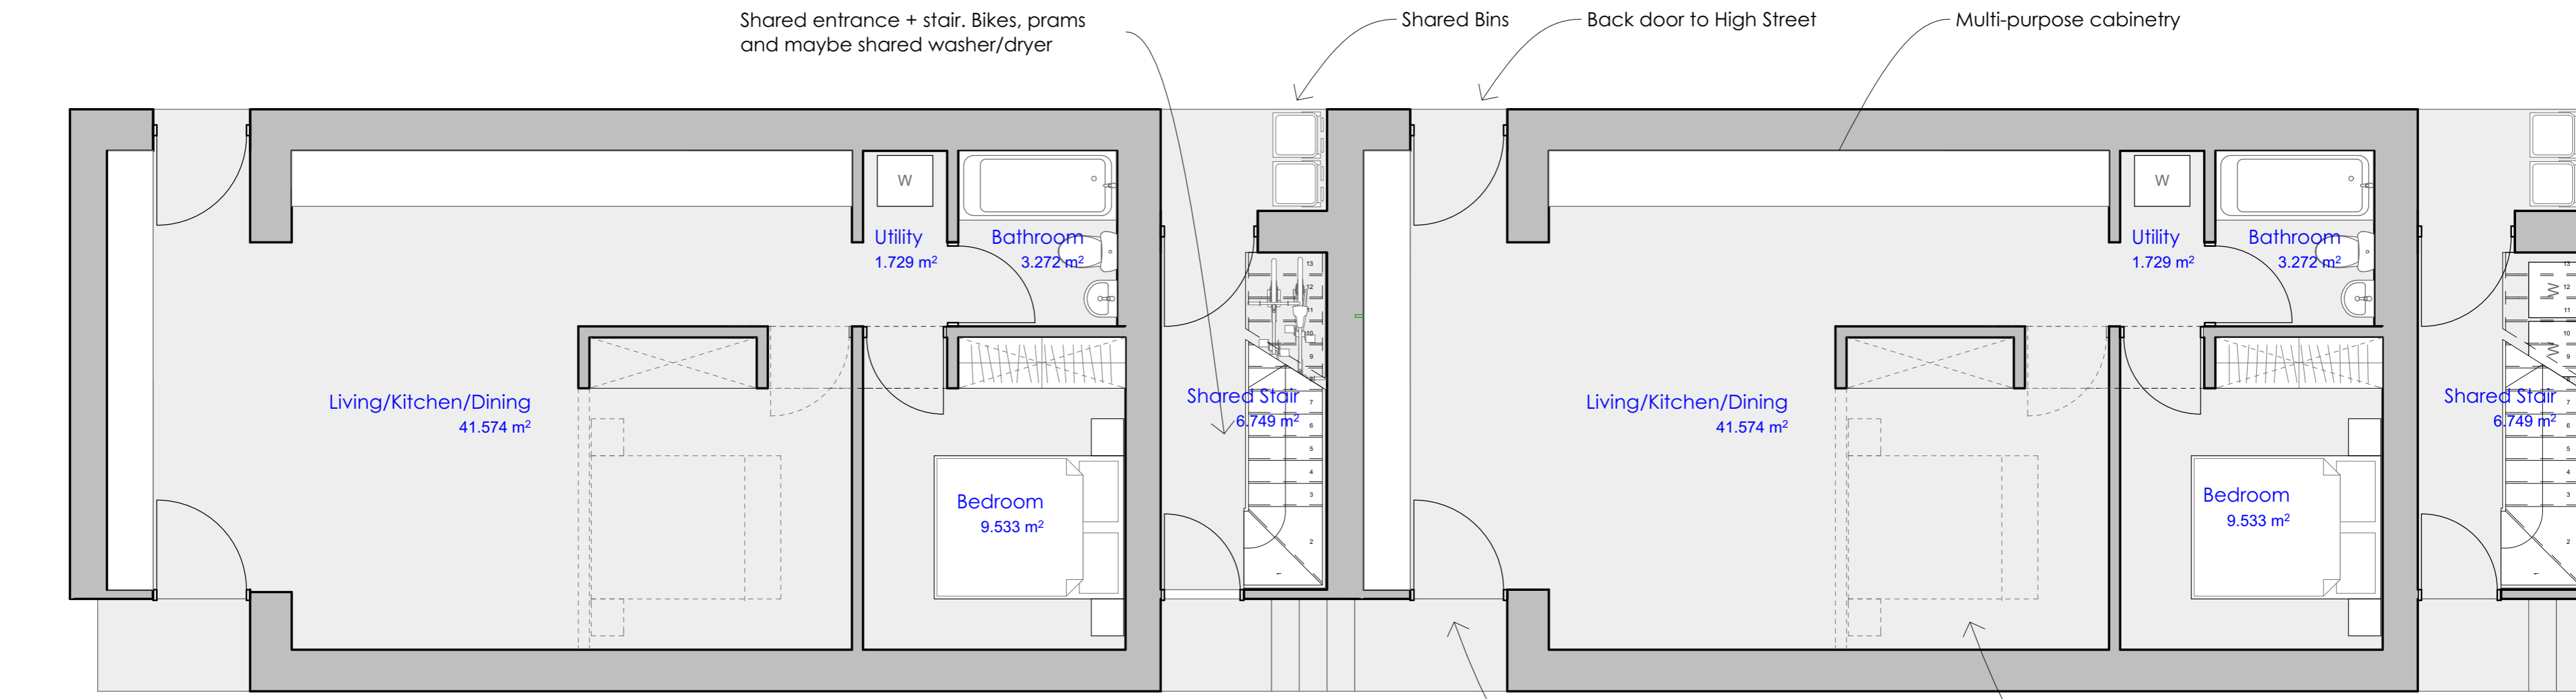

Ground Floor  
1 storey / 1-2 bed      Shared access stair      1 storey / 1-2 bed

**Note:**  
Allow for windows to 25% of floor area.  
- Timber/aluminium composite e.g. Munster (or similar)

RevID	Issue Date	Revision	Status
01	06/03/2017		PRELIMINARY

Scale bar: 0 1 2 3m

1:100 @ A3

Client: CVCLT

Project: High Street Hebden Bridge

Project No. 853.HSHB      Scale @ A1 1:50

Drawing Title: Unit type layouts

Drawing No. SK853HSHB\_170306\_001

Revision: 001

Copyright © 2015 Bauman Lyons LLP

Black Building  
2 Newton Road  
Leeds LS2 4QS  
+44 (0)113 522 3344  
baumanlyons.co.uk

**Bauman Lyons**