


GREEN SCREEN
- POSSIBLE LOCATION
OF COMMONAL
STORAGE/FACILITIES
BEHIND (UNDER
WALKWAY)


TERRAZED LANDSCAPE - METHOD OF
ENGINEERING SLOPE STABILISATION
TBD w/ENGINEER LATER; INCORPORATE
WALKWAYS, AMENITY (PATIOS),
PRODUCTIVE PLANTING & FLOOD
ALLEGATION

LANDSCAPE CONTINUES
PARKWAY UNDER
WALKWAY.

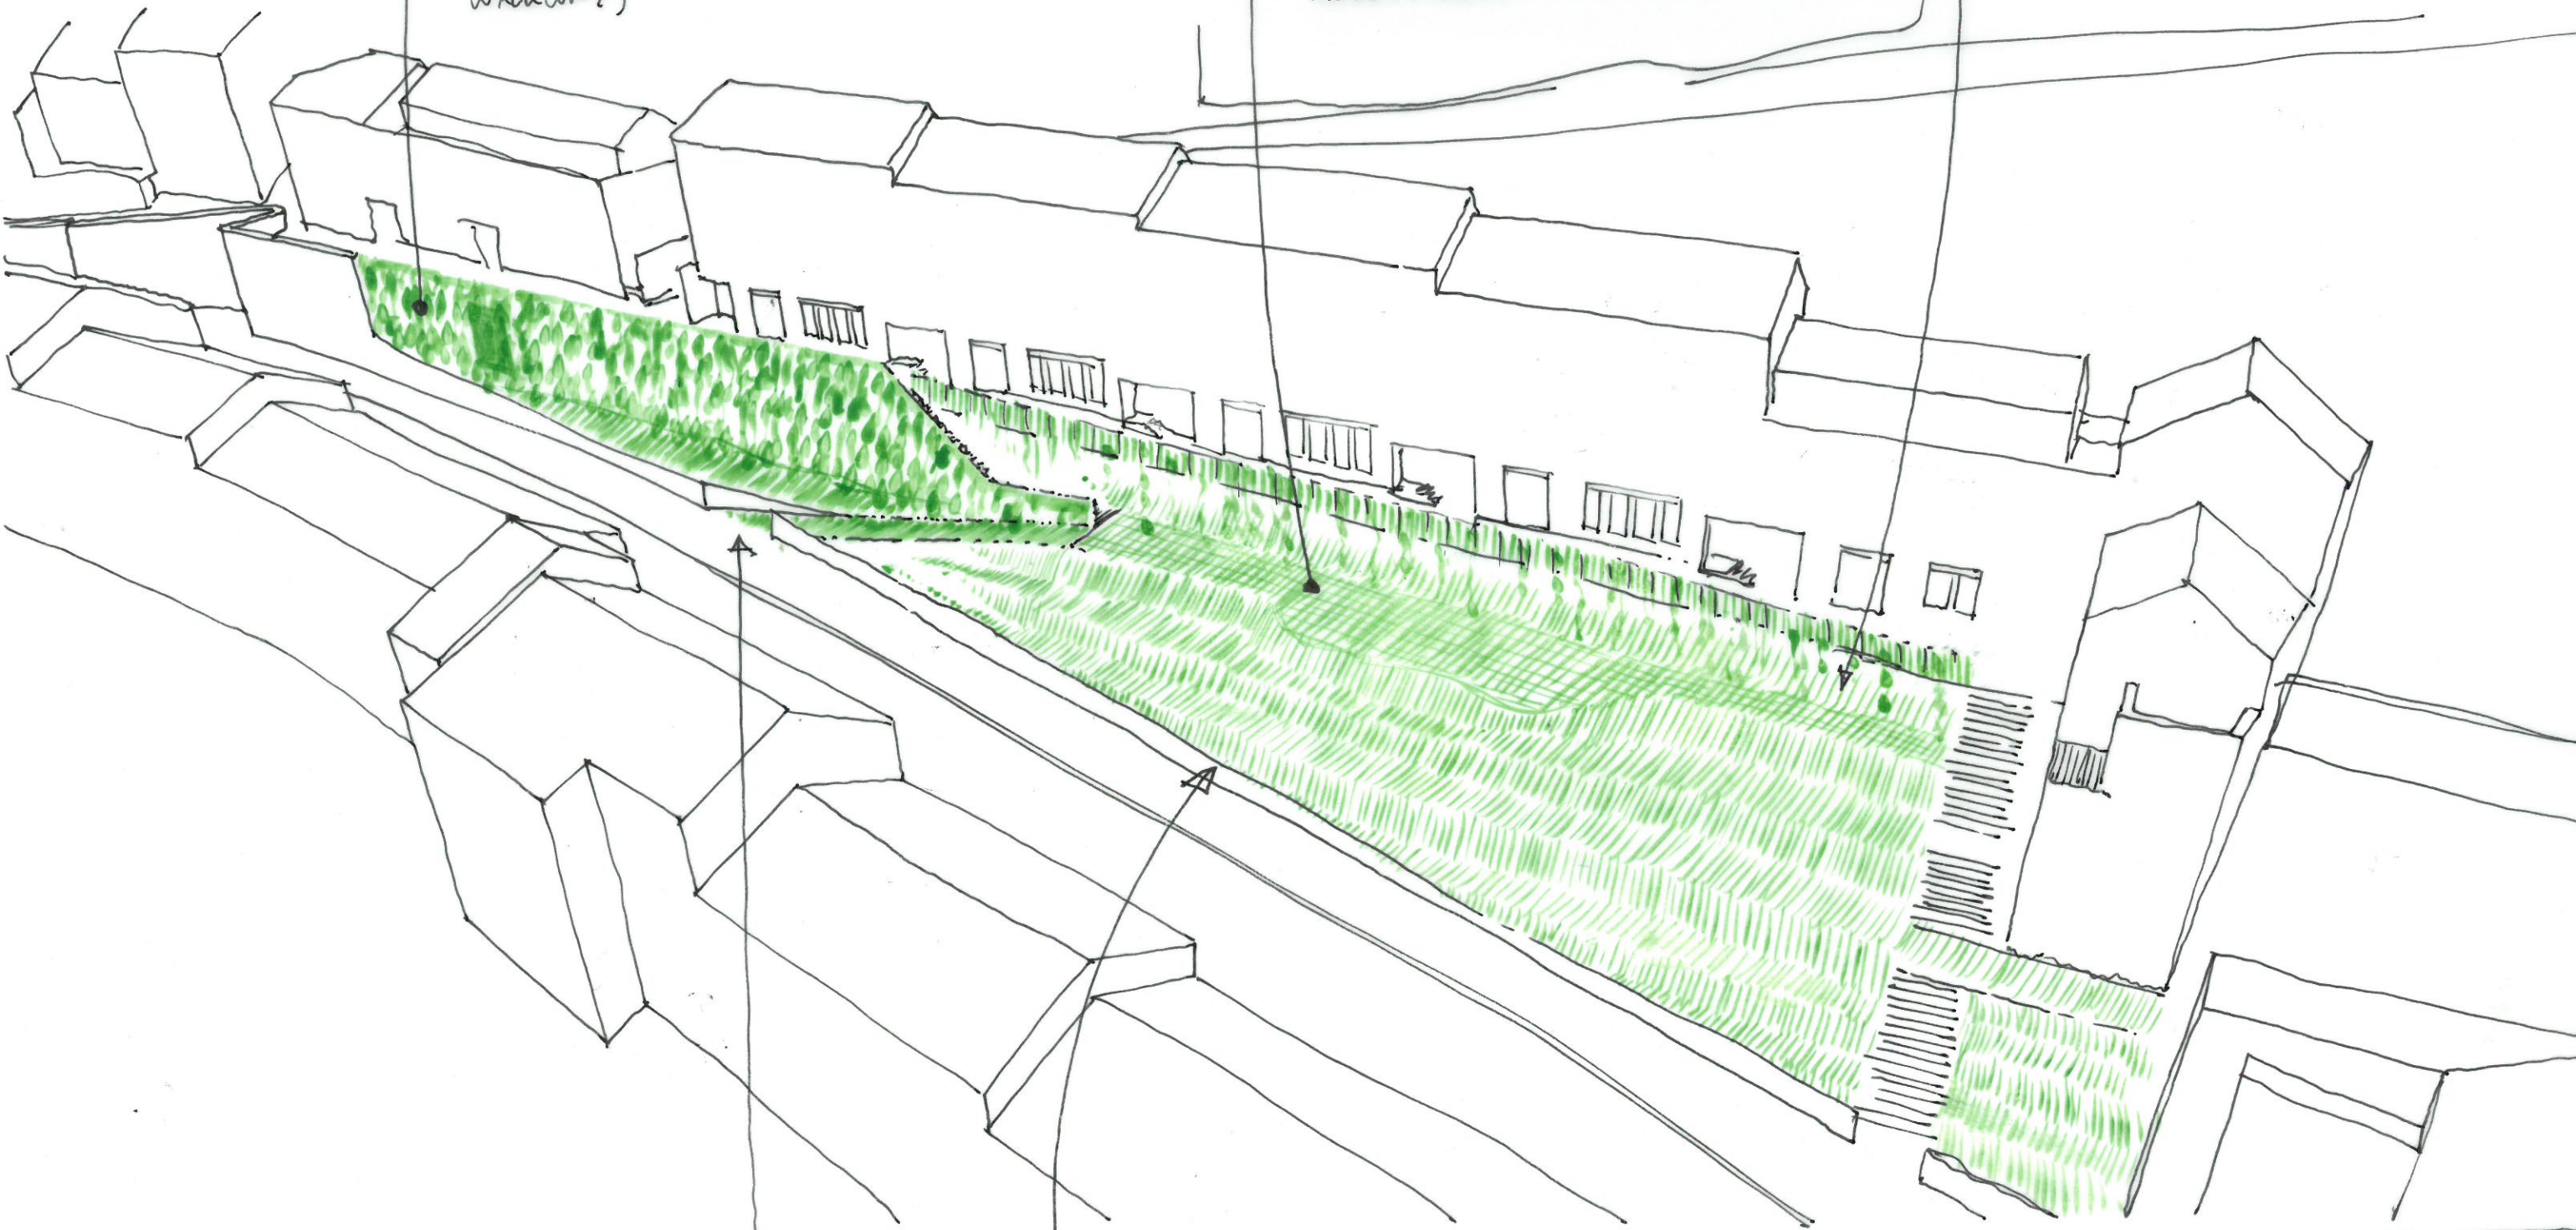

ACCESS TO
BUS STOP

INVESTIGATE LOW-IMPACT NATURAL
SLOPE RETENTION TO LANDSCAPED
SOUTH SLOPE - COIR WRAP (SHREDED
COCONUT FIBRE) & PLANT SELECTION
w/ STABILISATION CHARACTERISTICS (eg
IRIS & THALICTRUM)

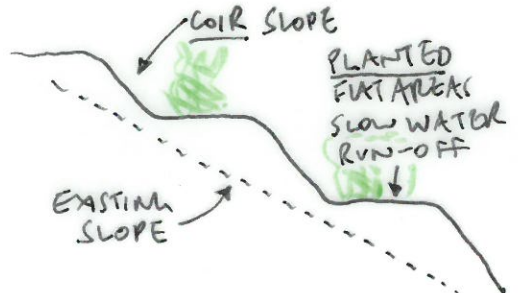

BAUMAN LYONS ARCHITECTS
SK853-170321-001
POTENTIAL LANDSCAPE
STRATEGY FOR DISCUSSION
N.T.S.